
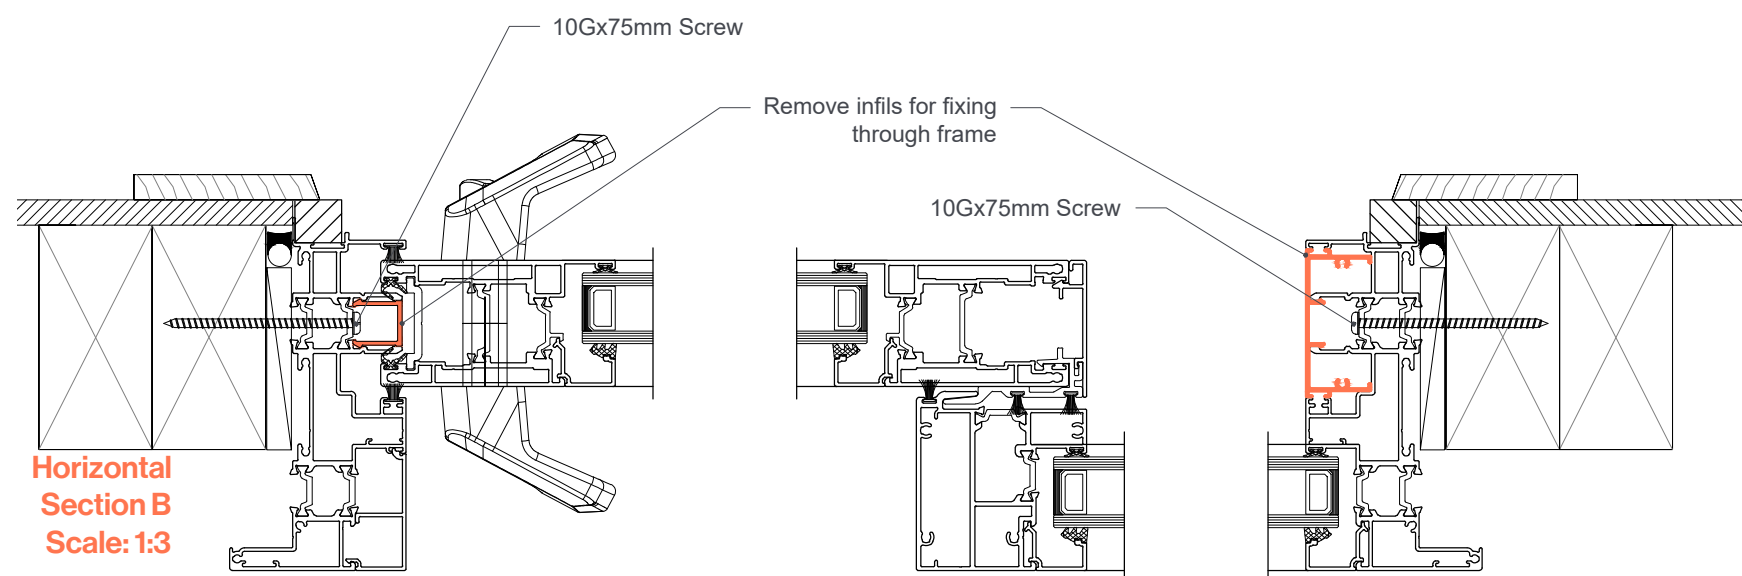


Exterior View
Scale: 1:30


- Min Wall Thickness: 130mm
- Recommended wall thickness: **greater than 140mm**
- For reveals 20mm or larger: Standard fixing applies

Screws @450 CL and 150mm from corners

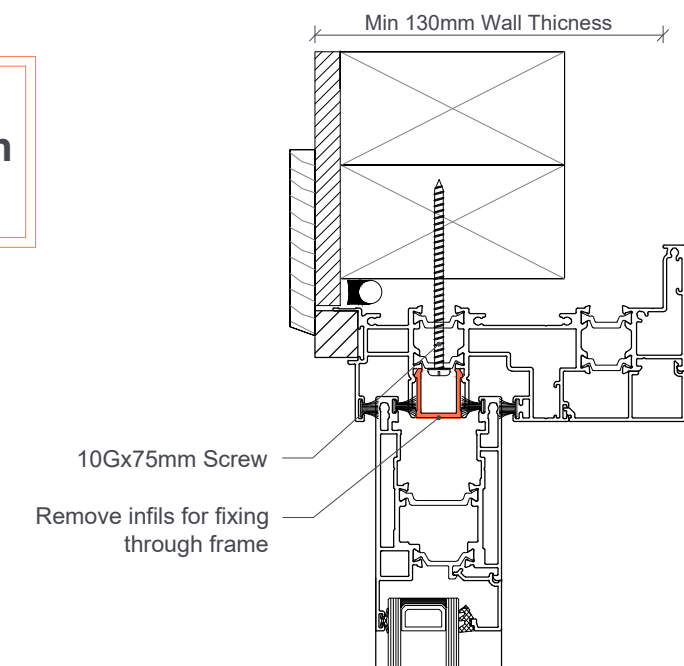


Horizontal
Section B
Scale: 1:3

No fixing through SILL
PROFILE in drainage area

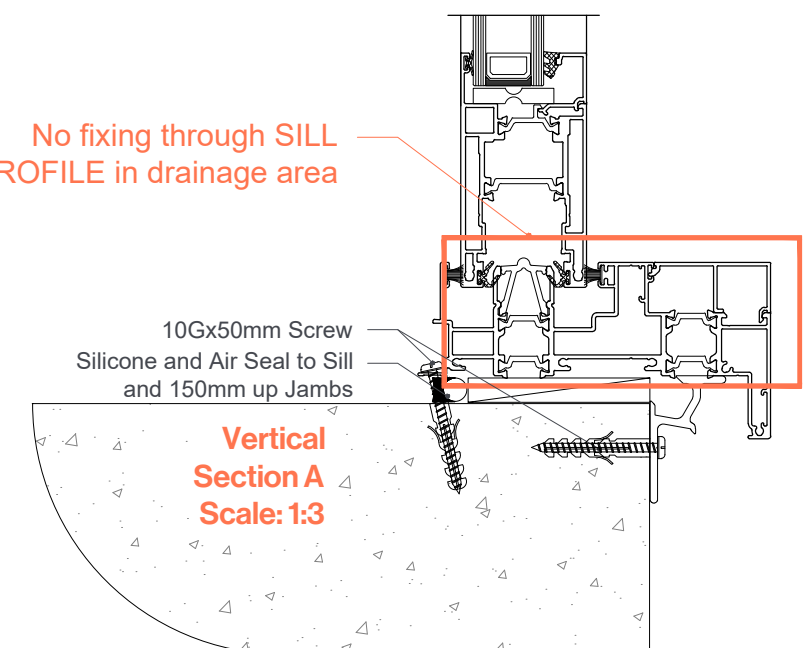




Vertical
Section A
Scale: 1:3

Note:
-All Flashing tape and waterproofing as per architectural plans.

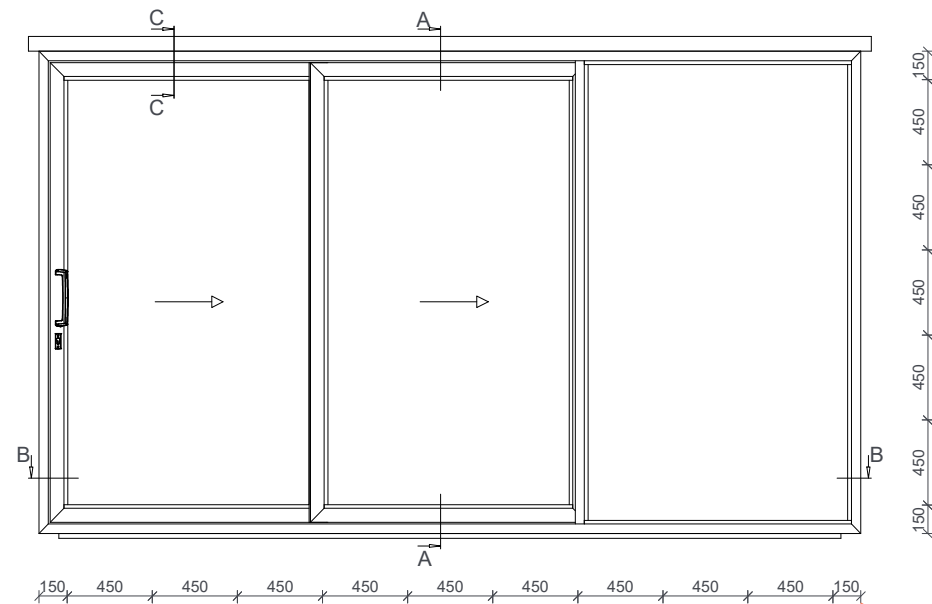


- Min Wall Thickness: 190mm
- Recommended wall thickness: **greater than 200mm**
- For reveals 20mm or larger: Standard fixing applies

Screws @450 CL and 150mm from corners

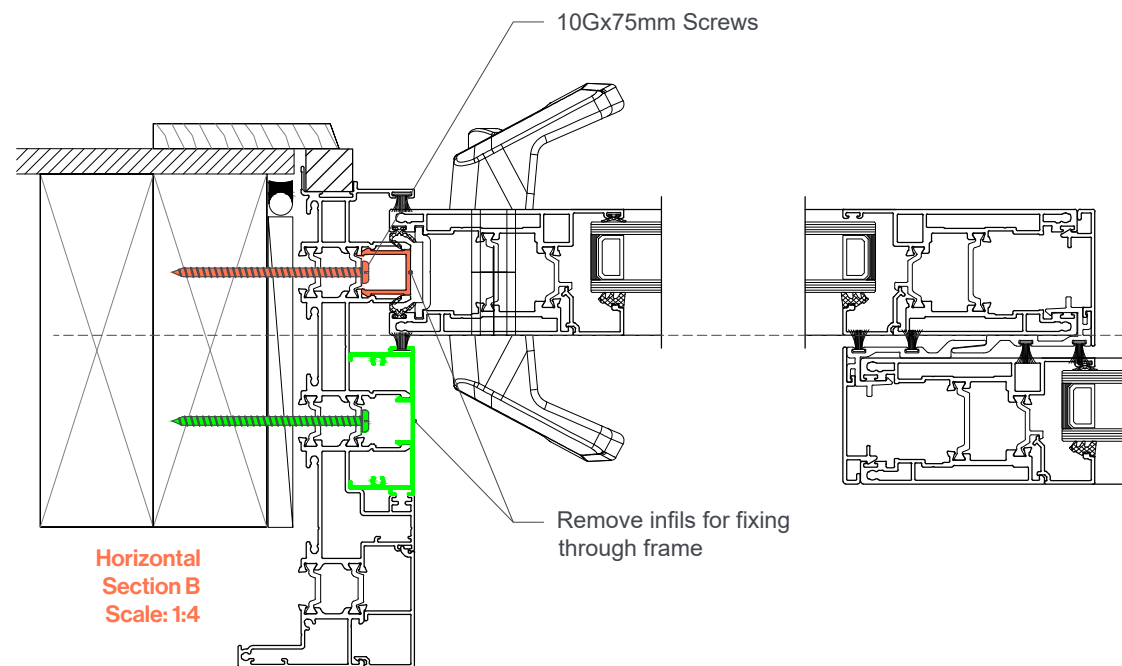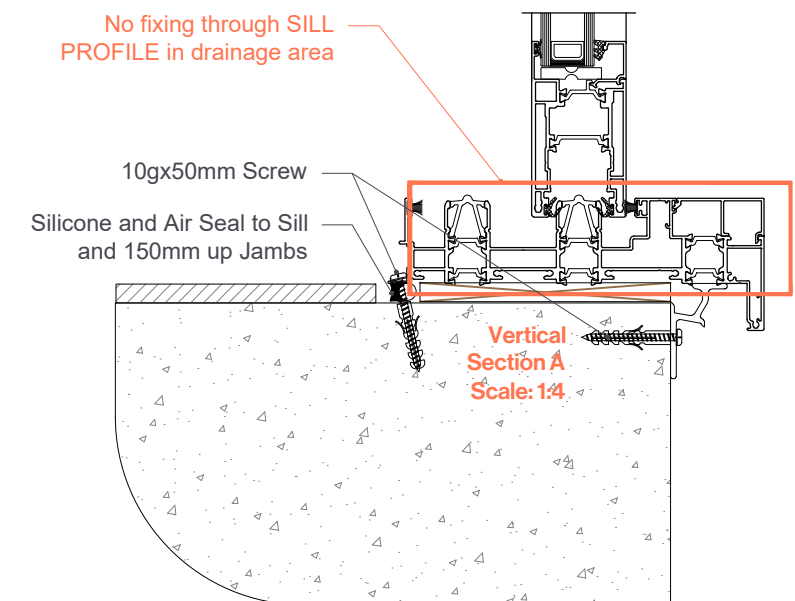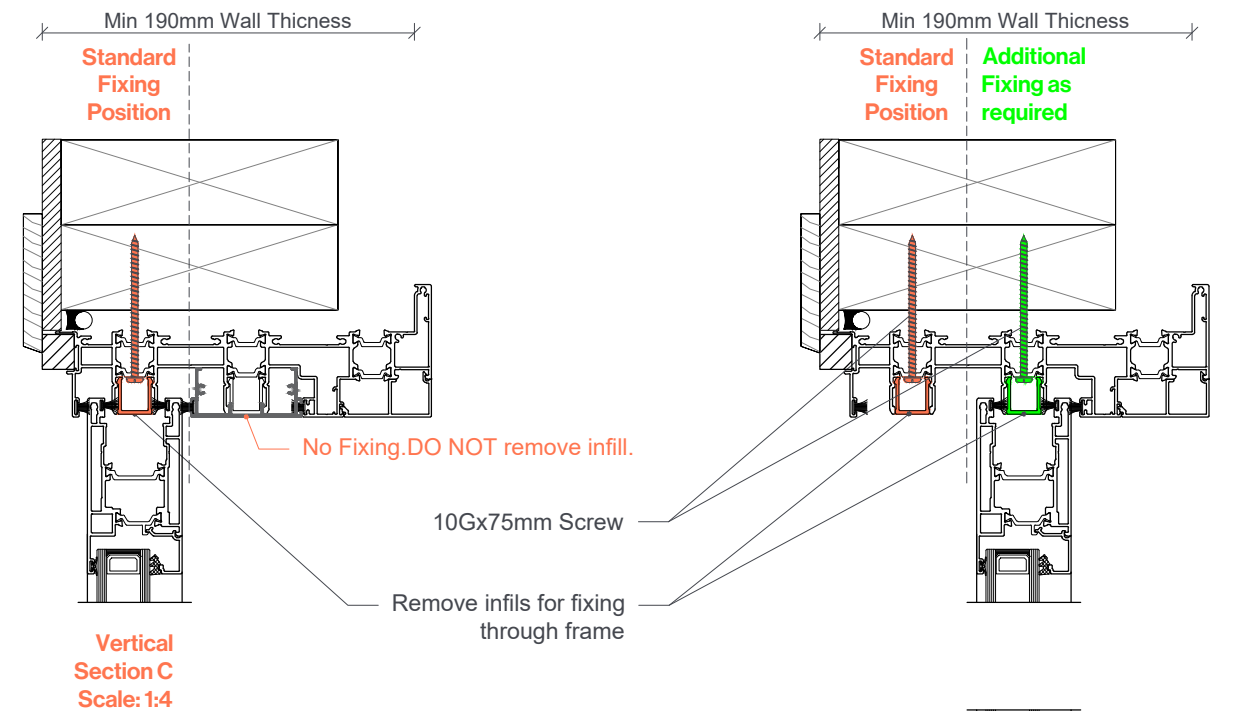

Remove infills for fixing through frame. Unclip from Top down

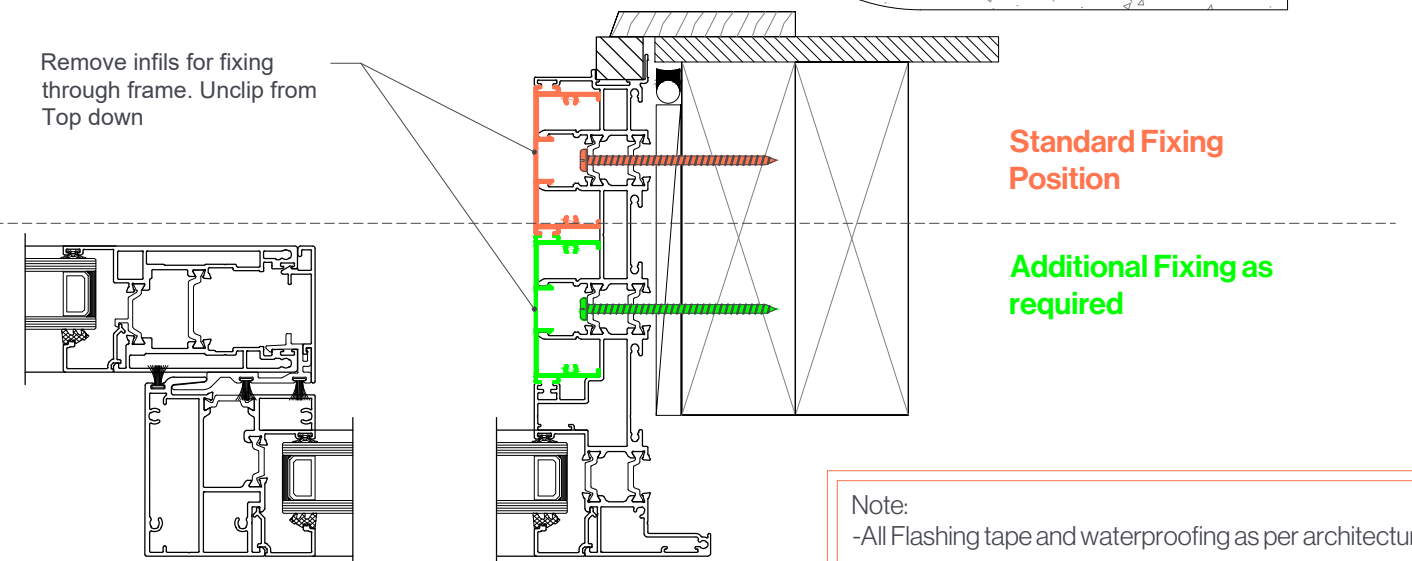

Note:
-All Flashing tape and waterproofing as per architectural plans.