




System: UNO 150 Flushglaze
Double Glazed
Exterior View

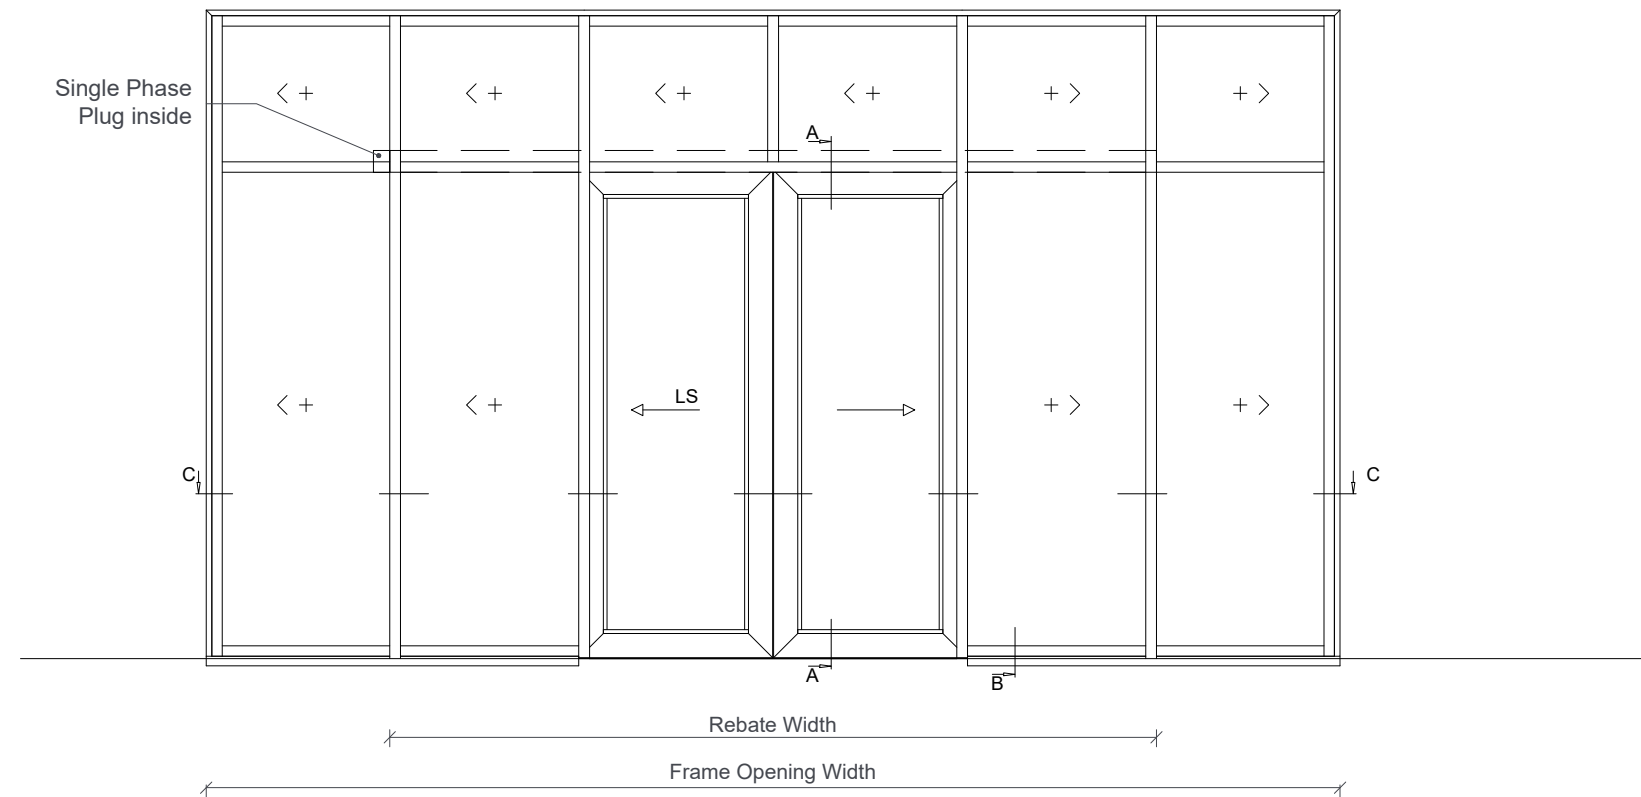

Exterior View
Scale 1:40

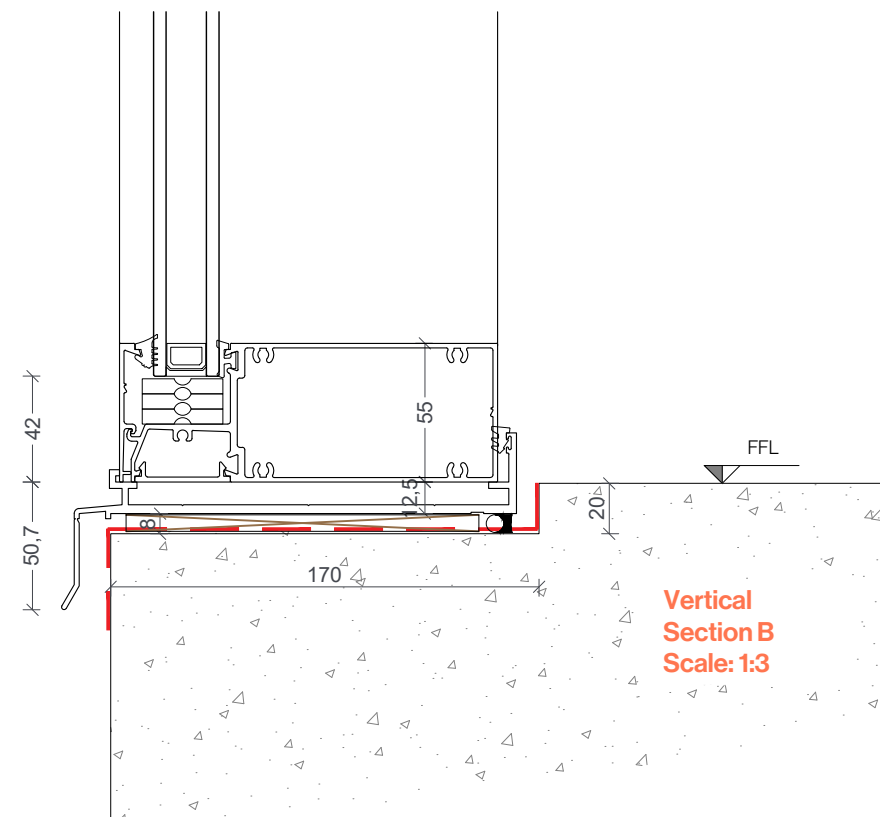


Vertical
Section B
Scale: 1:3

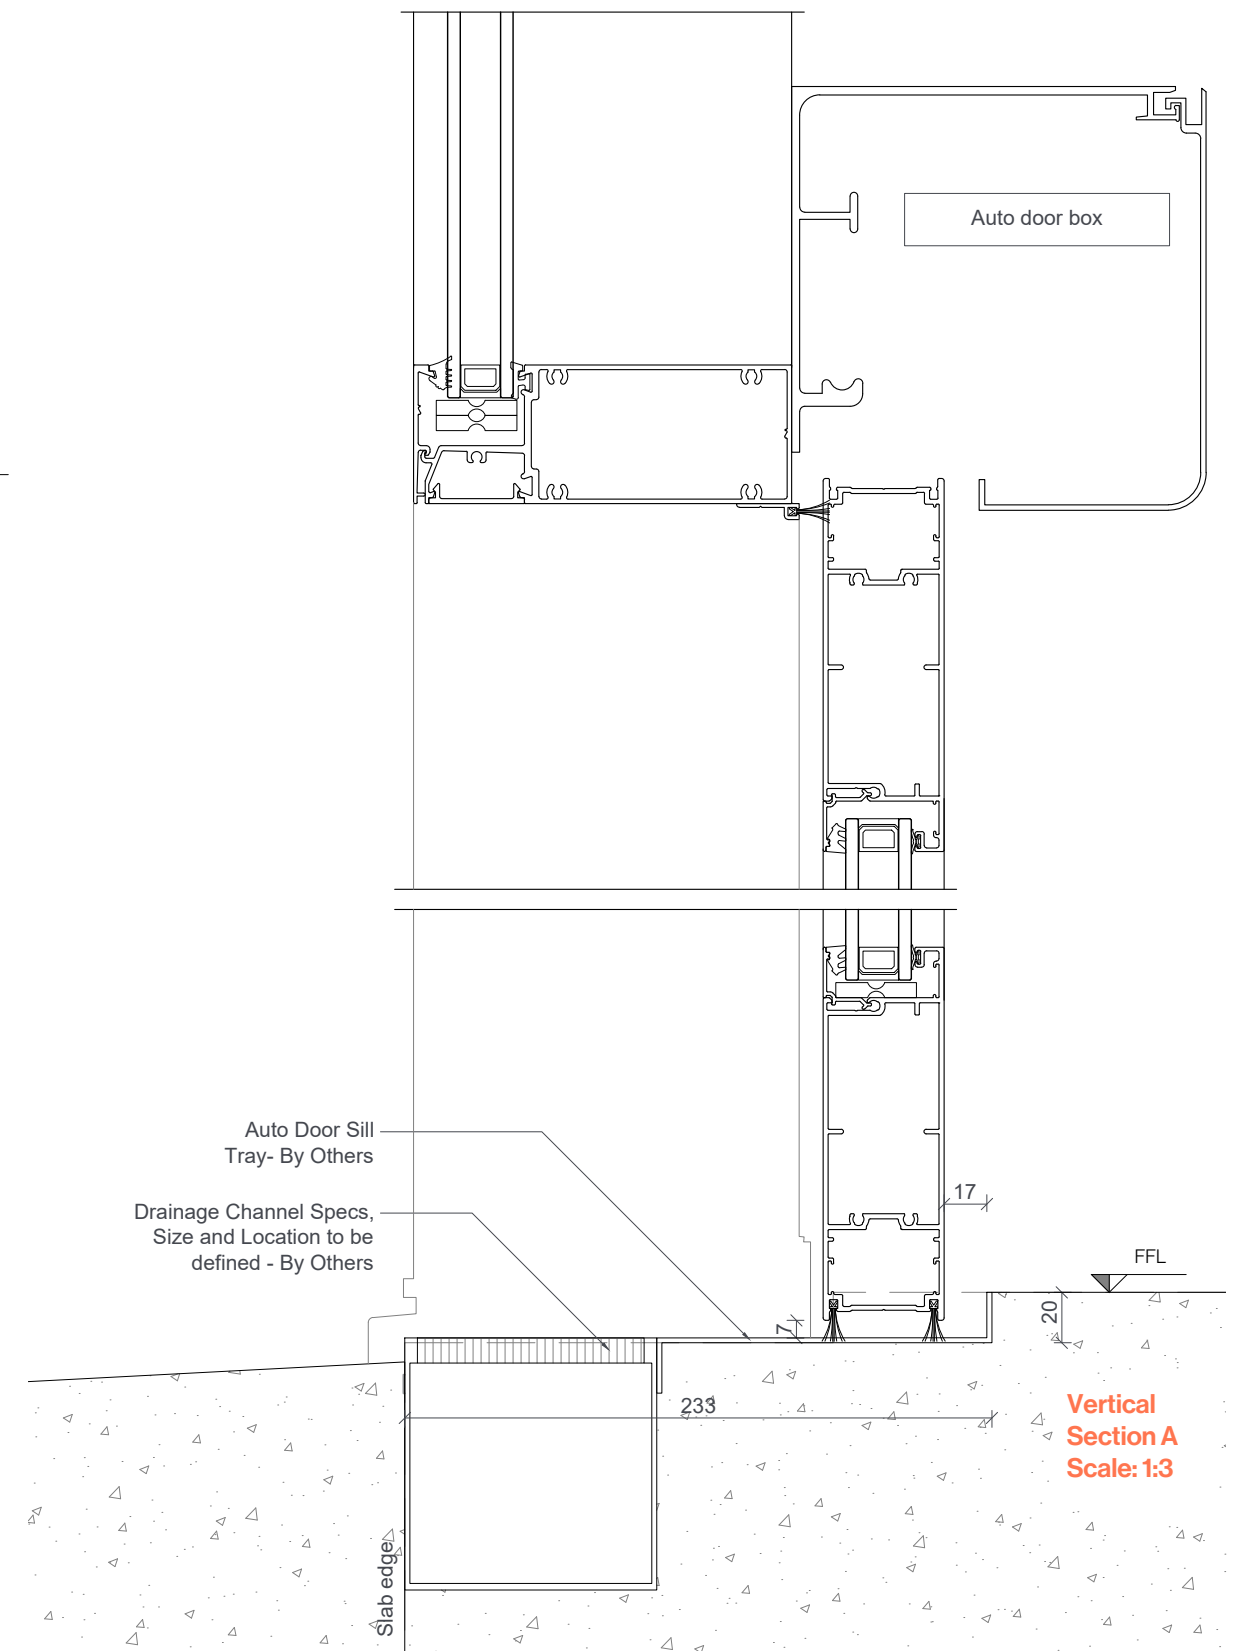


Vertical
Section A
Scale: 1:3

System: UNO 150 Flushglaze
Double Glazed
Exterior View

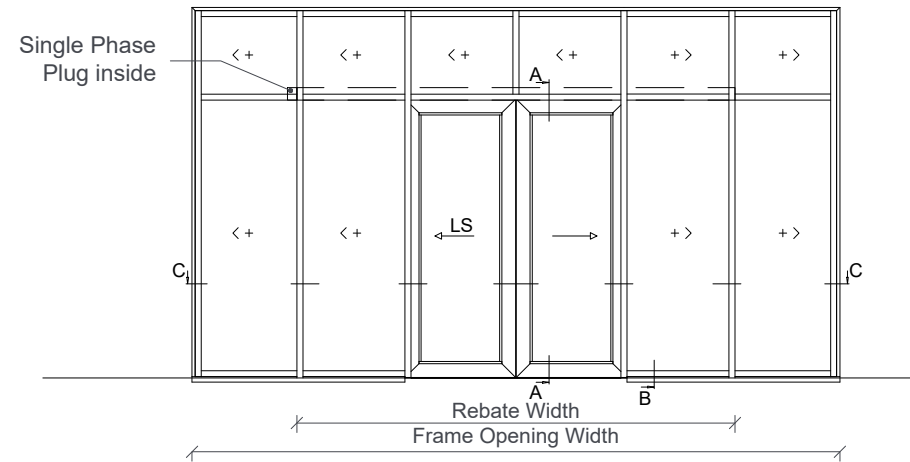

Exterior View
Scale 1:70

Key:
Line of Rebate

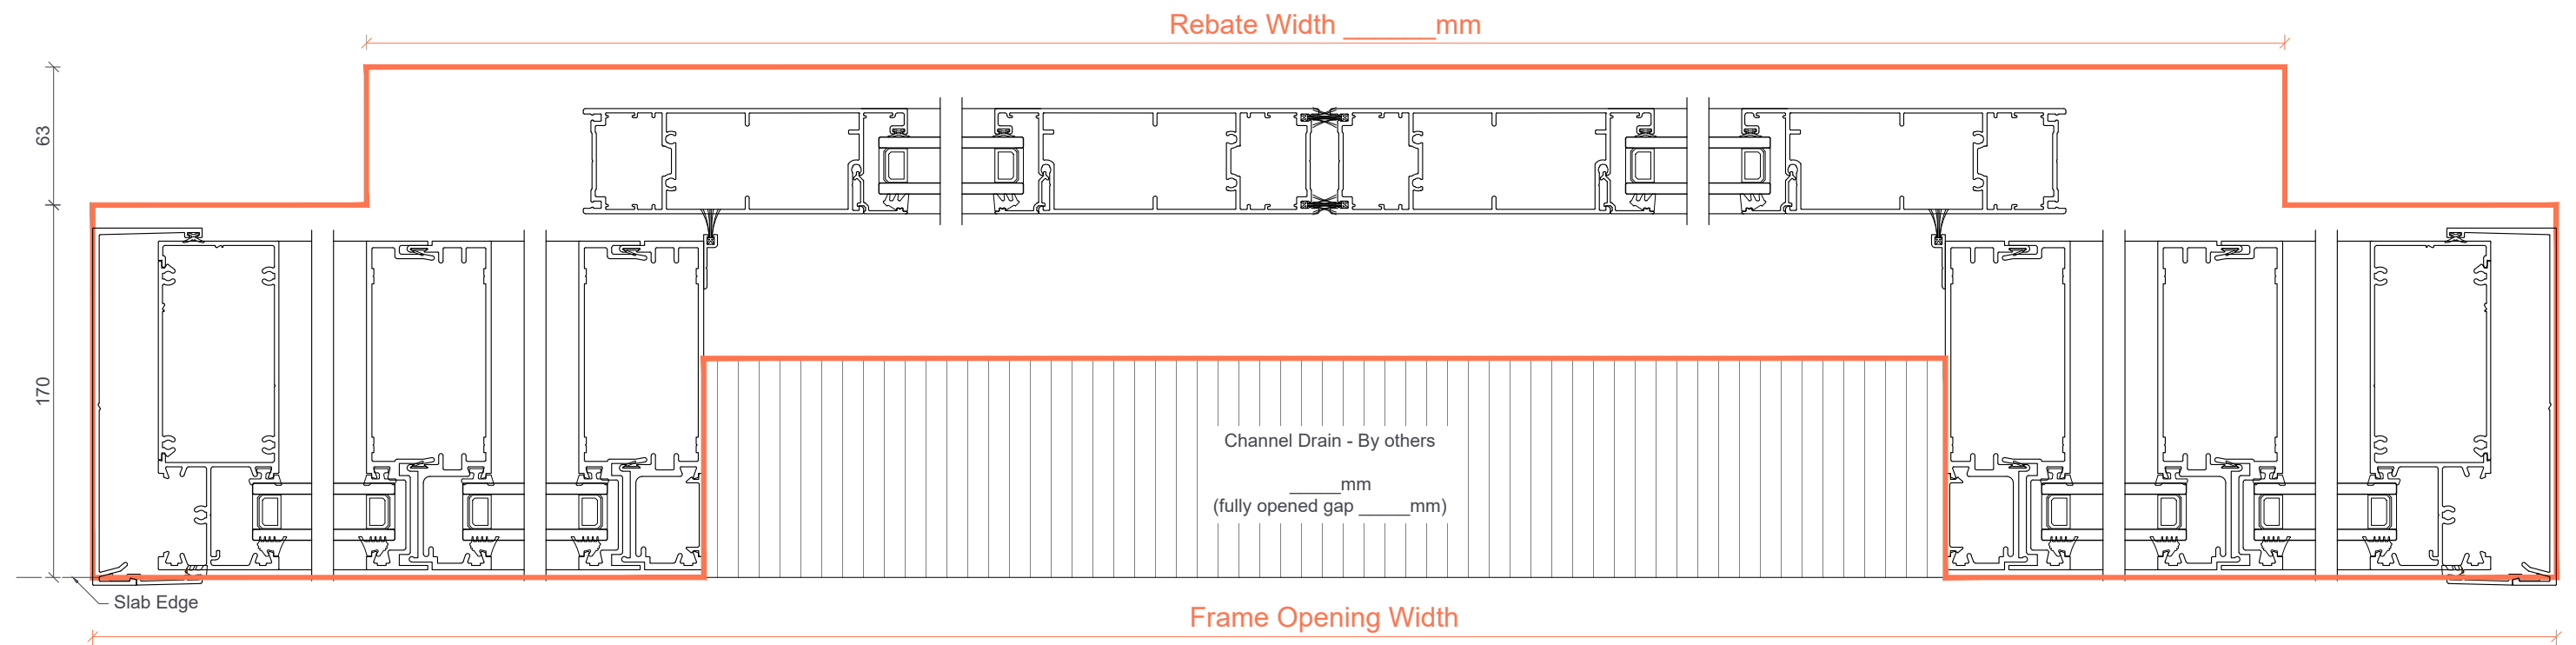

Horizontal
Section C
Scale: 1:3