


Notes:

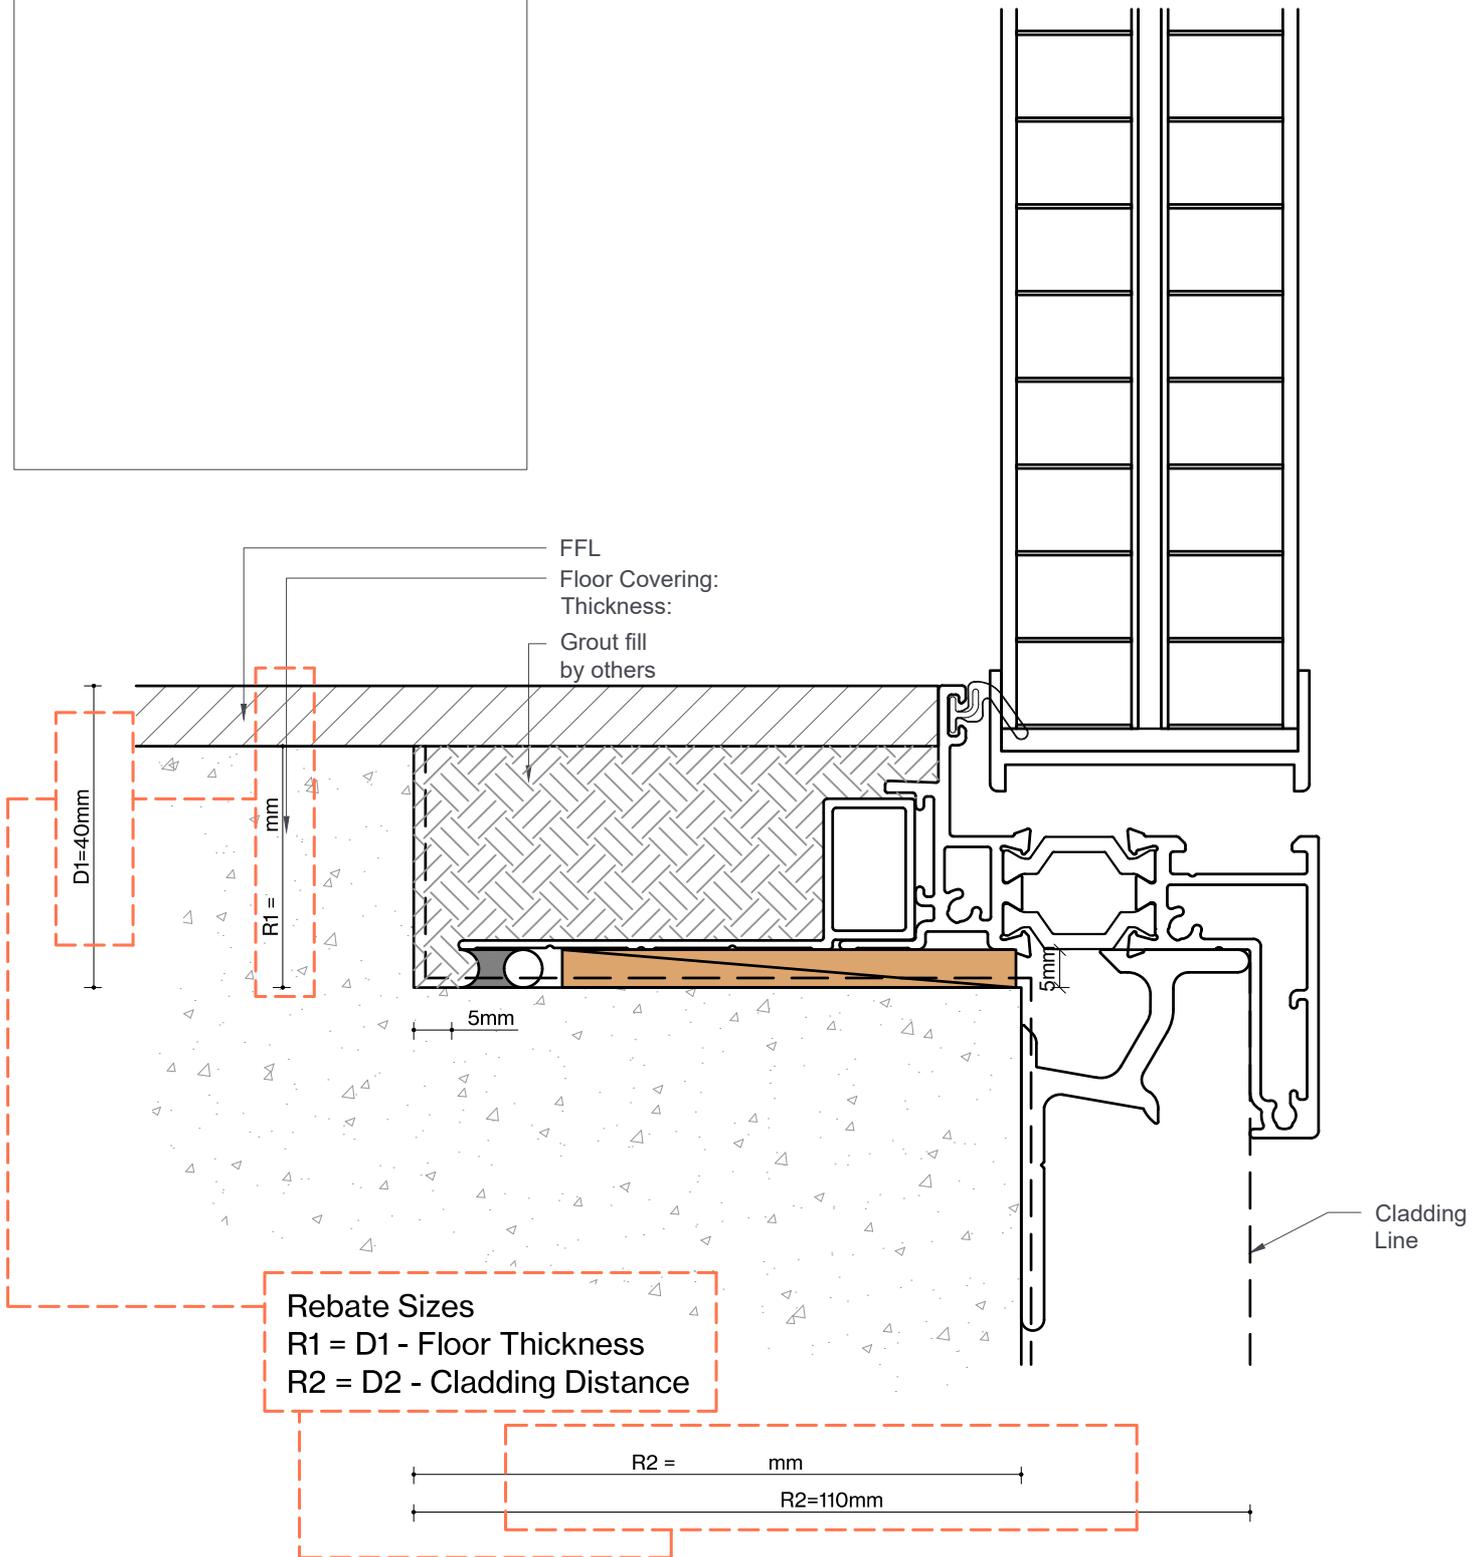

Rebate Dimensions on Open In Entry Doors

Project Name: _____



Version 00

Window Name/Location: _____

Scale 1:1

Drawn MS/RT

Notes:

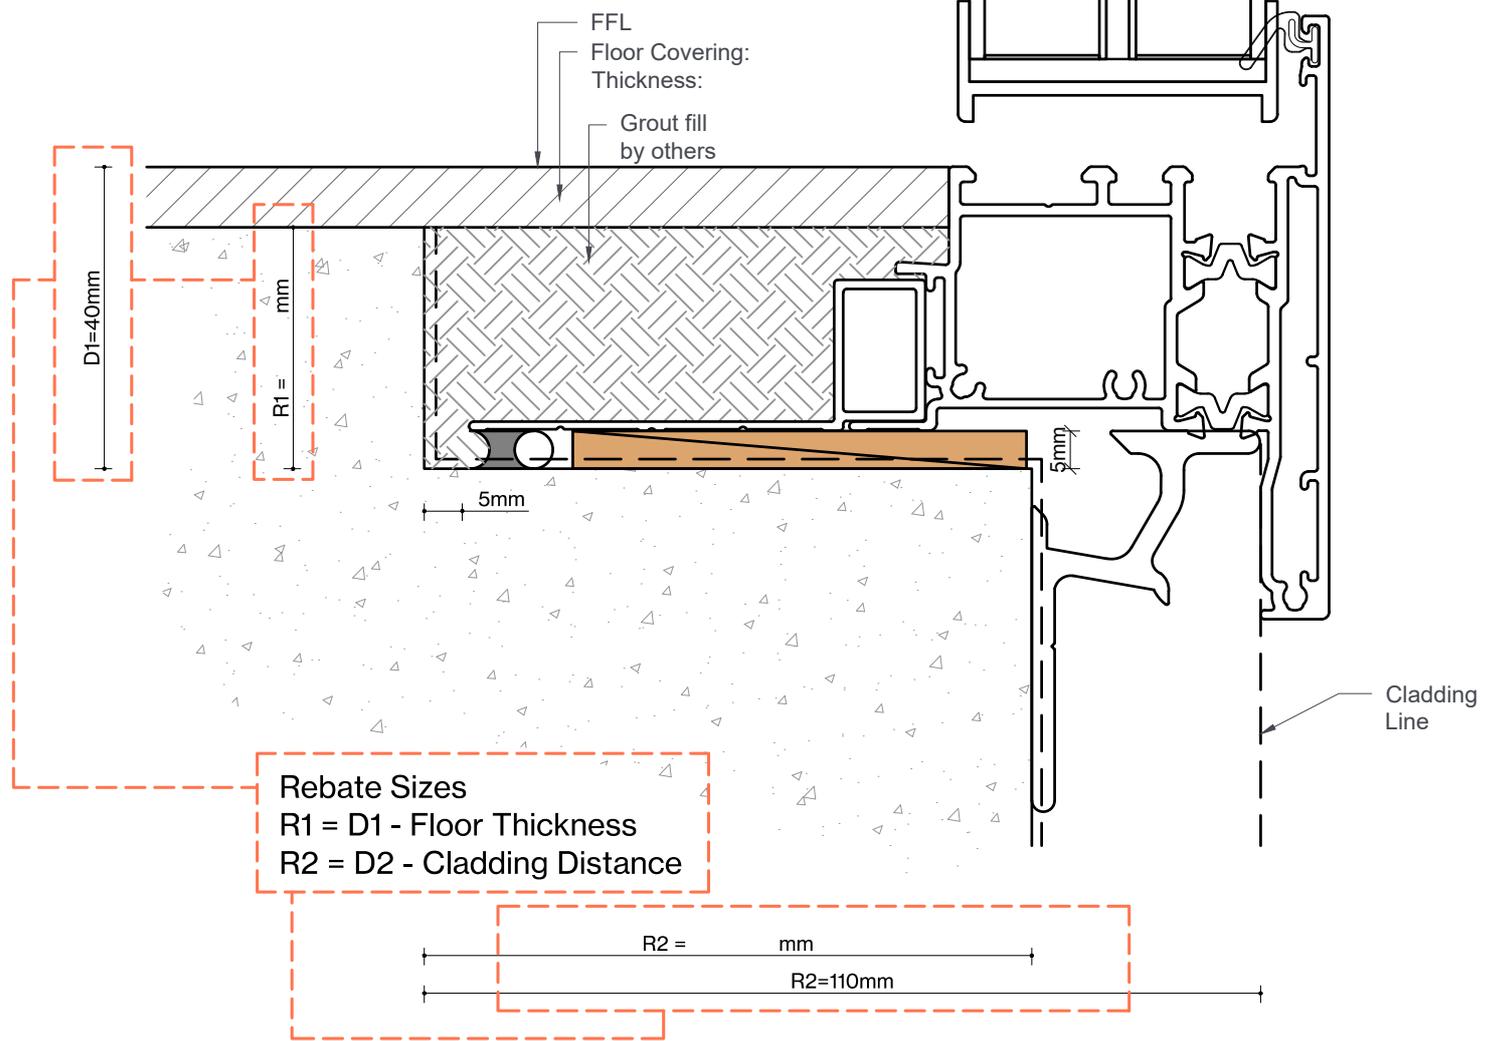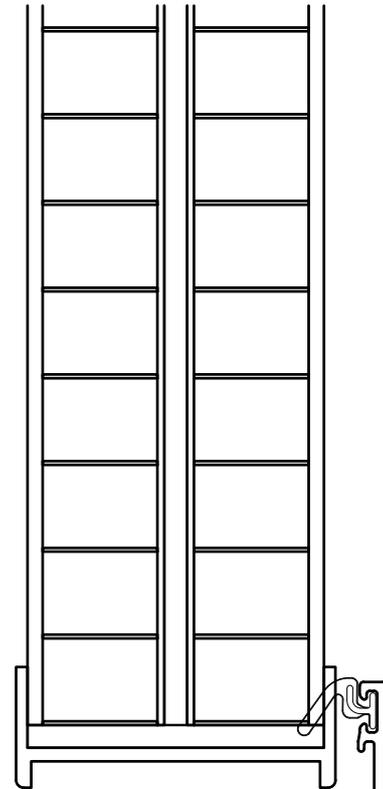

Rebate Dimensions on Open Out Hinge Doors

Project Name: _____


Version 00

Window Name/Location: _____

Scale 1:1

Drawn MS/RT

Notes:

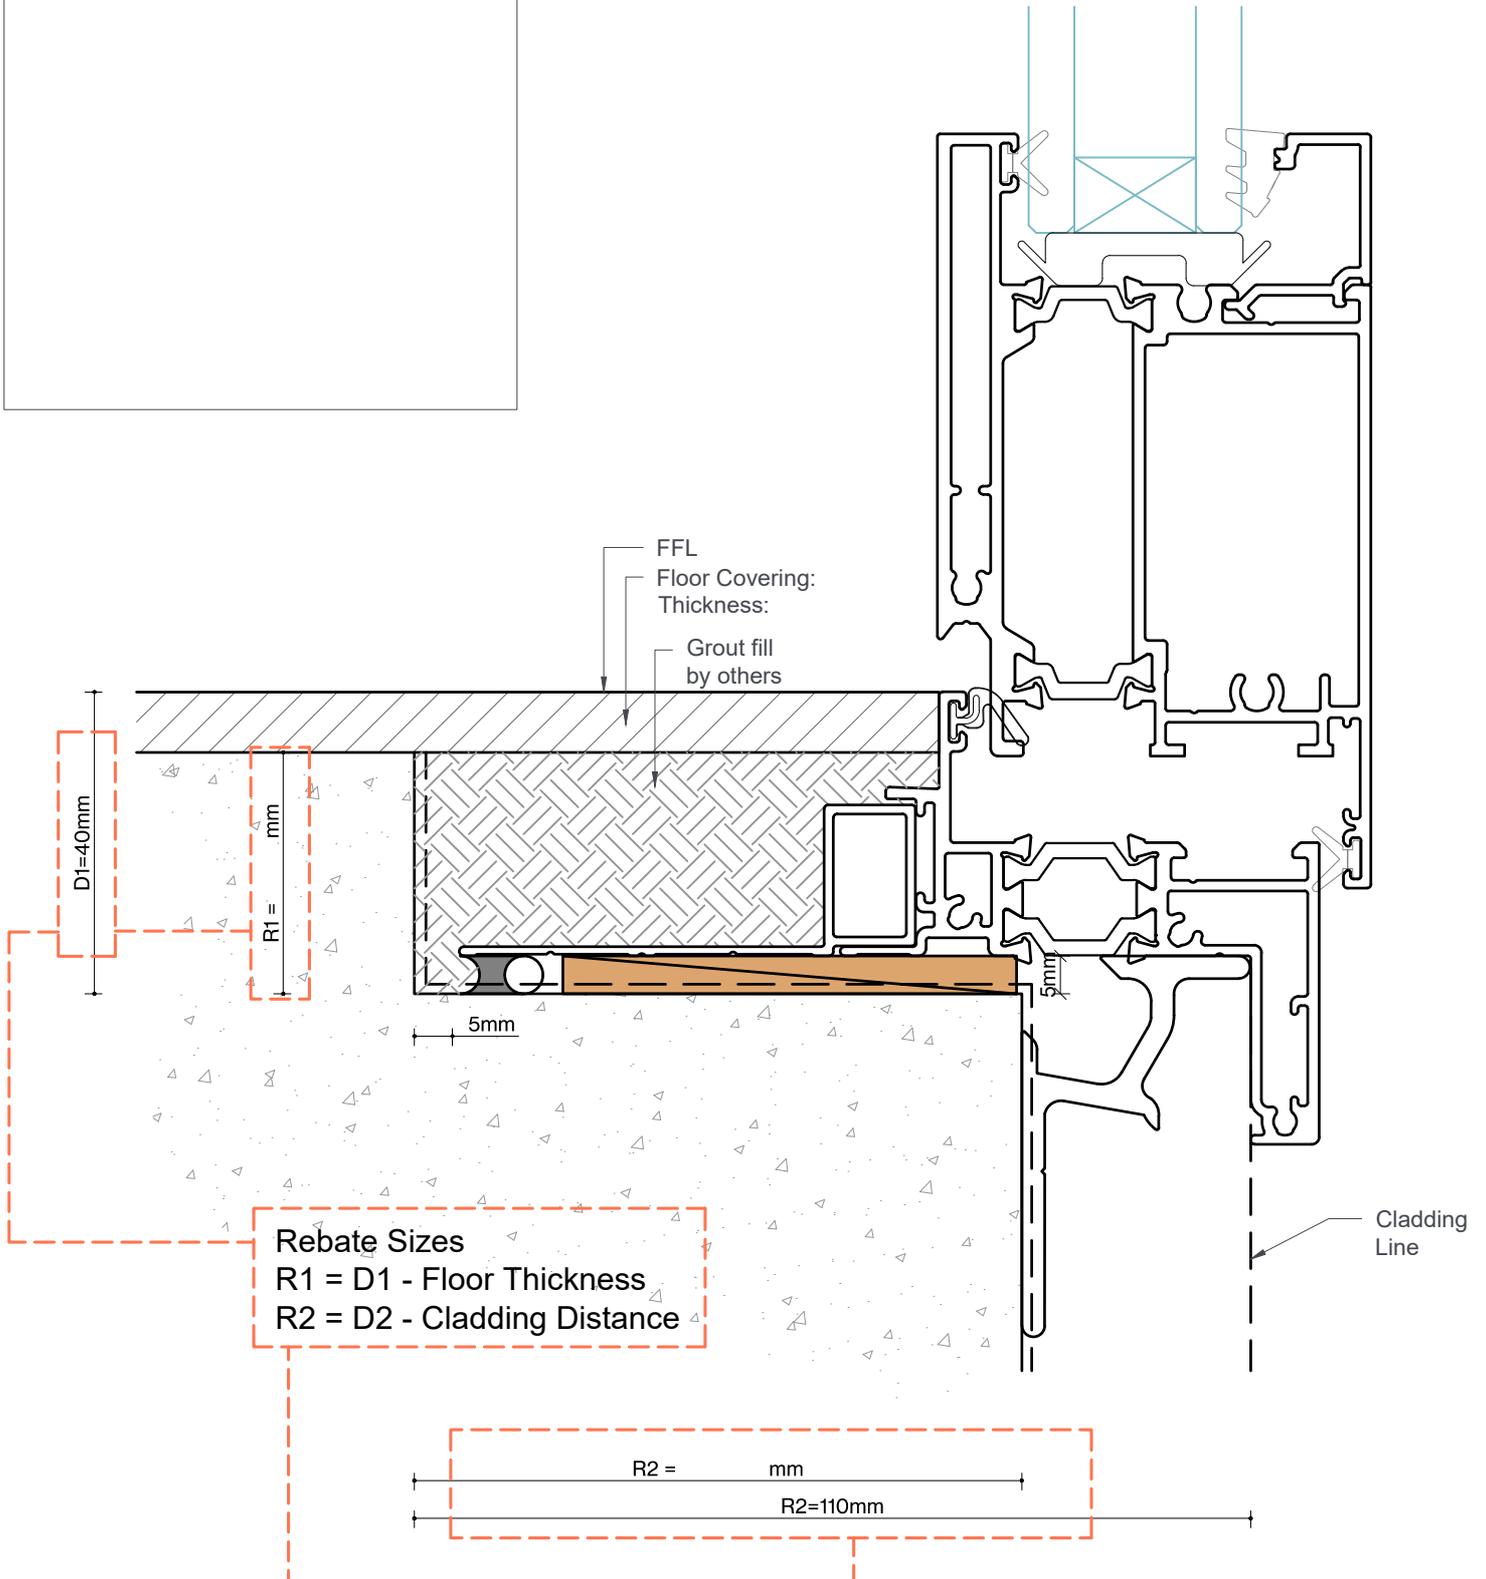

Rebate Dimensions on Open In Hinge Doors

Project Name: _____



Version 00

Window Name/Location: _____


Scale 1:1

Drawn MS/RT

Notes:

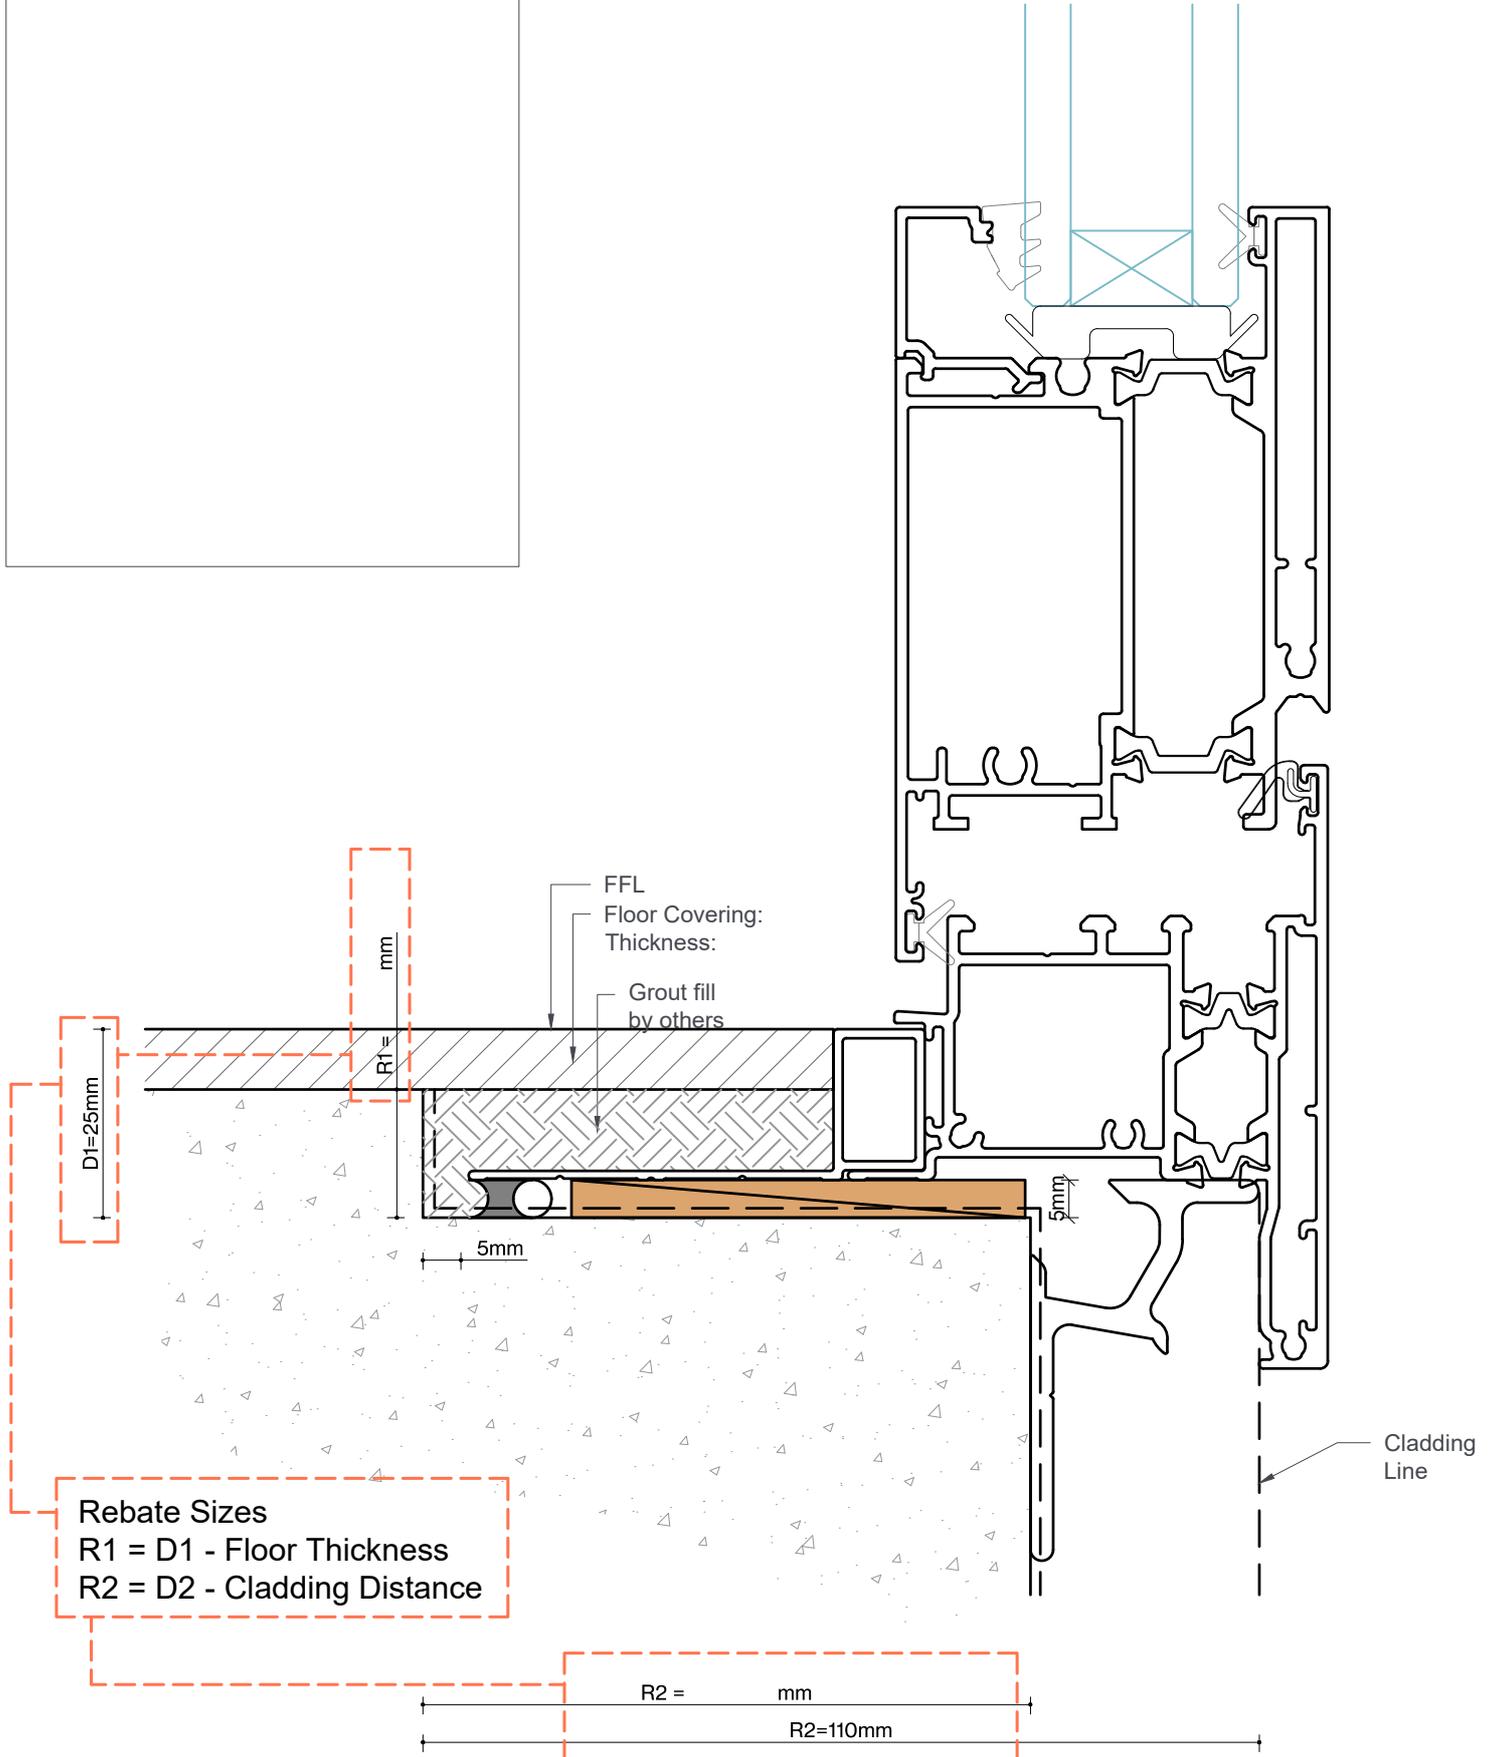 

Notes:

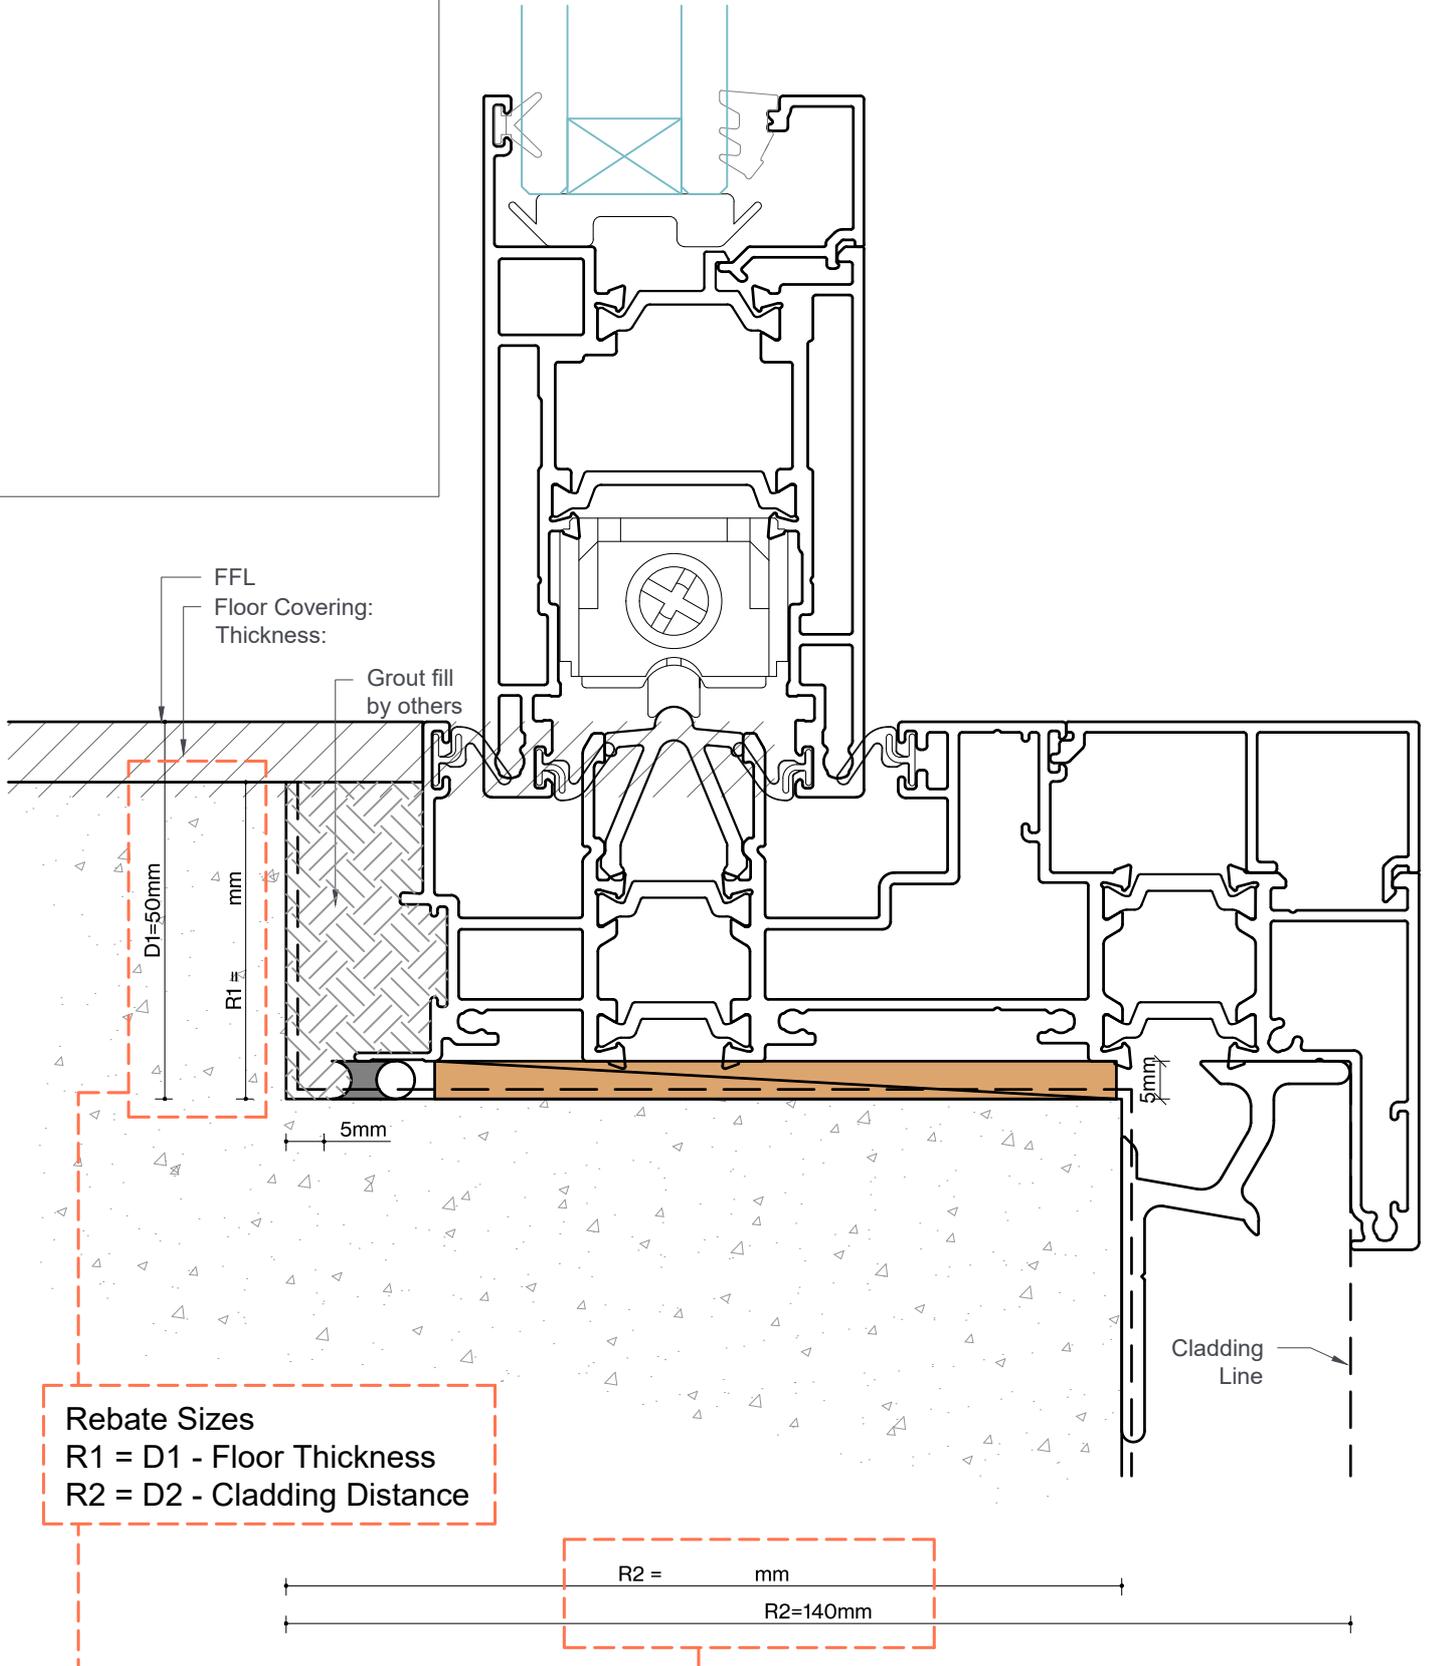

Rebate Dimensions on Stacker Doors

Project Name: _____

Version 00

Window Name/Location: _____

Scale 1:1.5

Drawn MS/RT

Notes:

